


Légende décaissement :

-  - GNT 0/31.5
-  - Terre Végétale

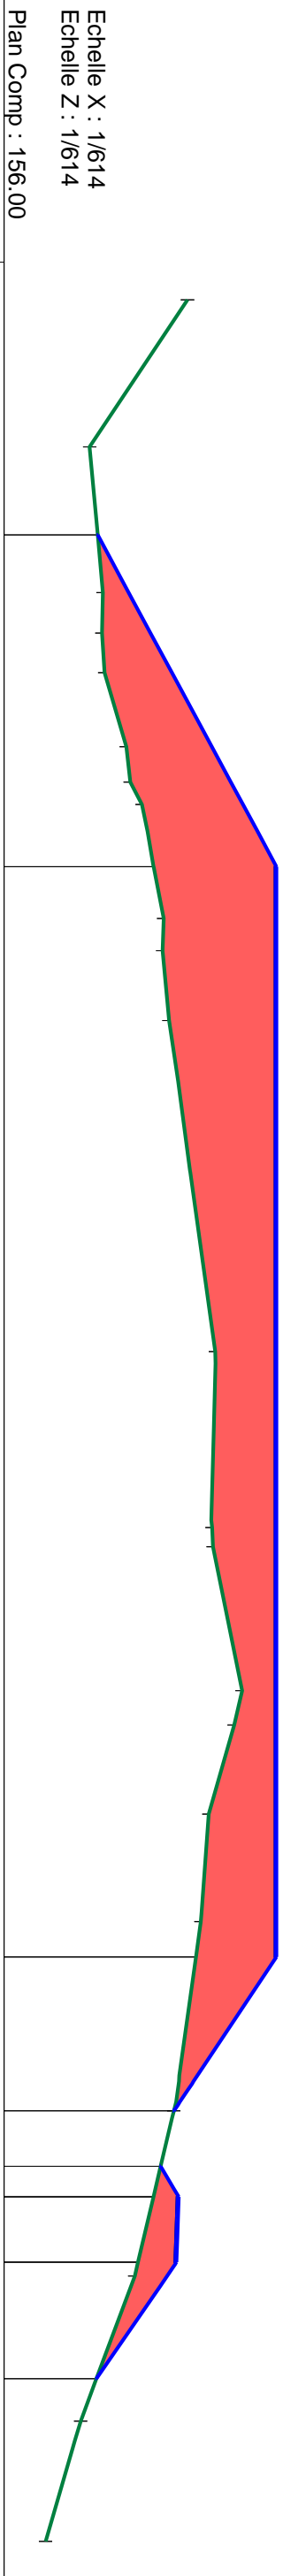

Echelle X : 1/614
 Echelle Z : 1/614
 Plan Comp : 156.00

Terrain		Projet	
Z	D	Z	D
172.83	0.00	181.00	52.07
163.86	13.51	164.60	21.59
165.08	26.89	170.64	56.83
164.98	30.61	170.56	59.76
165.23	34.23	171.14	66.19
167.22	41.06	175.39	96.58
167.58	44.30	175.09	112.73
168.66	46.35	175.18	114.51
170.64	56.83	177.84	127.72
170.56	59.76	177.12	130.87
171.14	66.19	174.79	139.03
171.14	66.19	174.06	148.91
175.39	96.58	181.00	152.17
175.09	112.73	181.00	152.17
175.18	114.51	171.59	166.30
177.84	127.72	170.38	171.37
177.12	130.87	172.02	174.18
174.79	139.03	171.82	180.19
174.06	148.91	171.82	180.19
171.59	166.30	164.48	190.90
170.38	171.37		
172.02	174.18		
168.01	181.44		
163.04	194.78		
159.82	205.82		

