


Légende décaissement :

Echelle X : 1/635
 Echelle Z : 1/635
 Plan Comp : 149.00

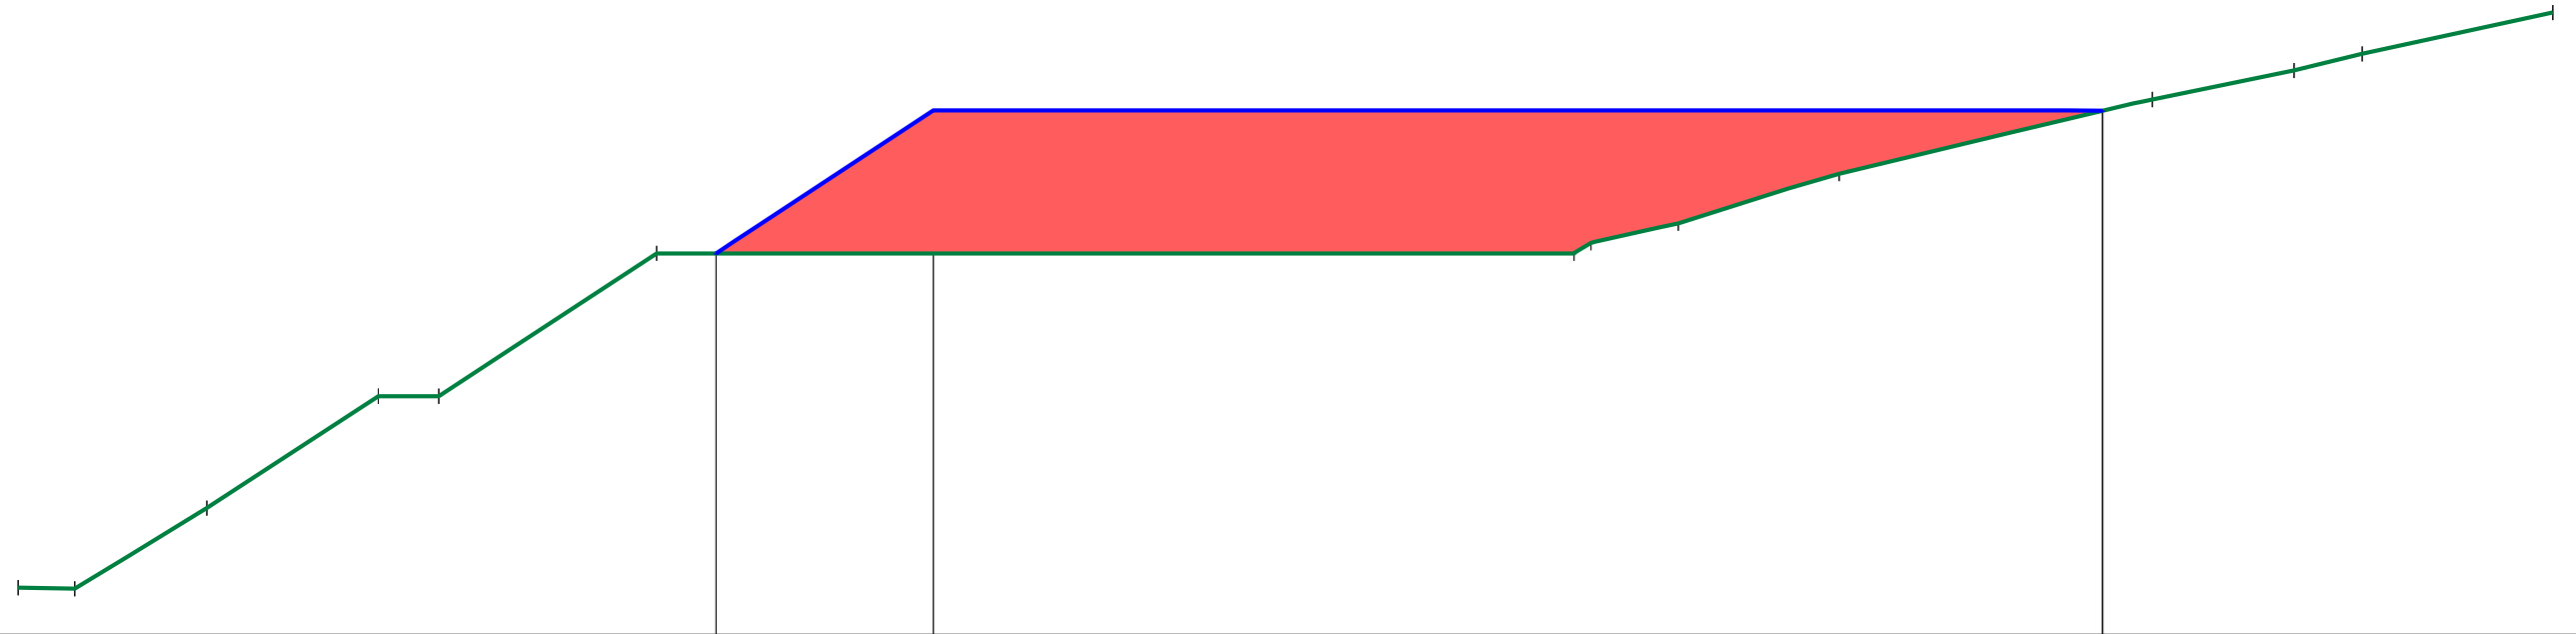

Terrain	Z	152.93	152.84	159.62	169.00	169.00	181.00	181.00	181.89	183.52	187.68	193.91	196.35	197.75	201.21											
	D	0.00	4.77	11.11	14.40	30.29	5.08	35.36	18.29	53.65	77.07	130.72	132.15	7.33	139.48	13.54	153.02	26.30	179.33	11.91	191.23	5.71	196.94	16.03	212.97	
Projet	Z						181.00		181.00										182.96							
	D						58.66		76.90		18.24								175.16							

Mensura Genius

